
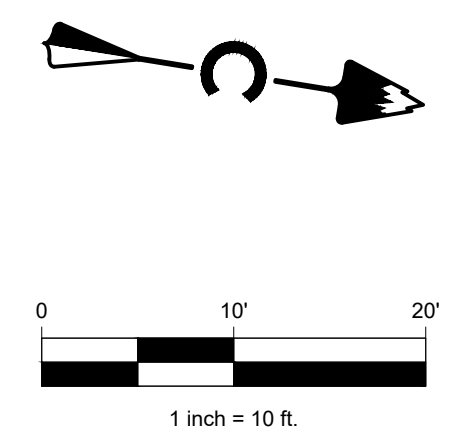
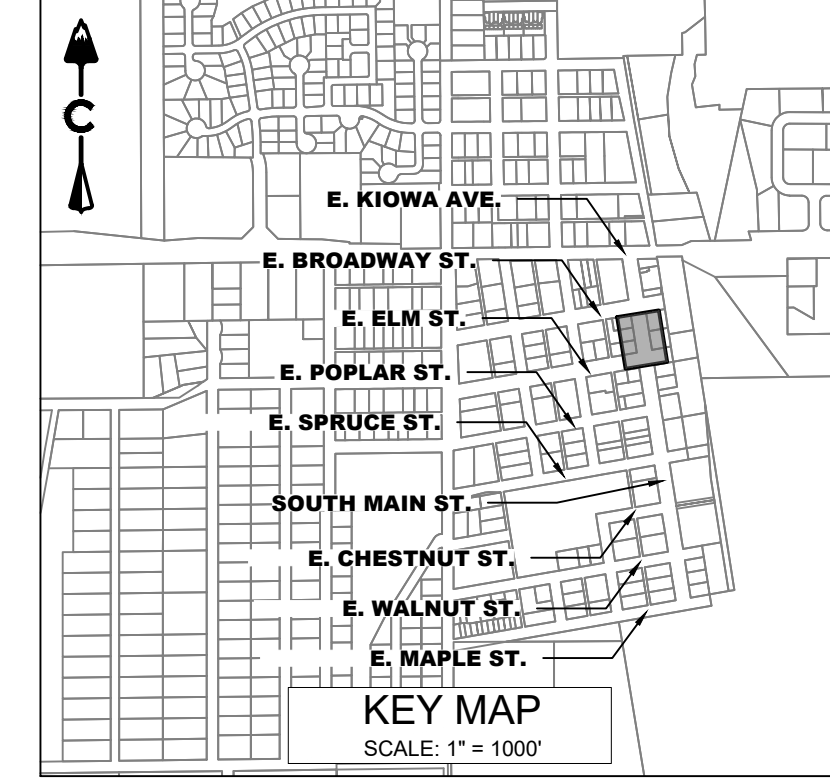


LEGEND

	EASEMENT
	RIGHT OF WAY (R.O.W.)
	CENTERLINE
	PROJECT BOUNDARY
	PROPOSED CURB & GUTTER
	PROPOSED IRRIGATION & STUB OUT
	PROPOSED STORM & STUB OUT
	PROPOSED SANITARY & STUB OUT
	PROPOSED WATER & STUB OUT
	EXISTING IRRIGATION & STUB OUT
	EXISTING STORM & STUB OUT
	EXISTING SANITARY & STUB OUT
	EXISTING WATER & STUB OUT
	FUTURE IRRIGATION & STUB OUT
	FUTURE SANITARY & STUB OUT
	FUTURE STORM & STUB OUT
	FUTURE WATER & STUB OUT
	IRRIGATION SERVICE
	SANITARY SERVICE
	WATER SERVICE
	BLOCK NUMBER
	STREET LIGHT POLES
	POWER POLES
	GUY WIRE
	SANITARY MANHOLES
	SANITARY CLEAN OUT
	WATER VALVES
	BEND AND THRUST BLOCK
	FIRE HYDRANTS
	WATERLINE REDUCER
	WATER STUB WITH BLOW OFF
	AIR RELEASE VALVE MH & VENT PIPE
	STORM MANHOLES
	STORM INLETS
	FES, FOREBAY, & TRICKLE CHANNEL
	OUTLET STRUCTURE
	CRUSHER FINES
	MAINTENANCE ACCESS
	RIPRAP
	EXISTING ELECTRIC
	EXISTING TELEPHONE
	EXISTING FIBER OPTIC
	EXISTING GAS
	EXISTING OVER HEAD ELECTRIC
	STORM UNDERDRAIN
	100 YEAR FLOODPLAIN
	WETLAND

		CORE CONSULTANTS, INC. 3473 S. BROADWAY DENVER, CO 80113 303.703.4444 LIVEYOURCORE.COM	LAND DEVELOPMENT ENERGY PUBLIC INFRASTRUCTURE
Know what's below. Call before you dig.			
#	REVISION DESCRIPTION	DATE	BY
1	DRAFT	5/10/2022	MN
2	DRAFT	6/27/2022	MN
3	DRAFT	7/21/2022	MN
ELIZABETH MAIN STREET ELIZABETH, CO		STREET IMPROVEMENT 27 IMPROVEMENT PLAN - 26 IMPROVEMENT PLAN	
NOT FOR CONSTRUCTION			
DESIGNED BY: AR DRAWN BY: JO CHECKED BY: MN		JOB NO. 10-010-069 SHEET	

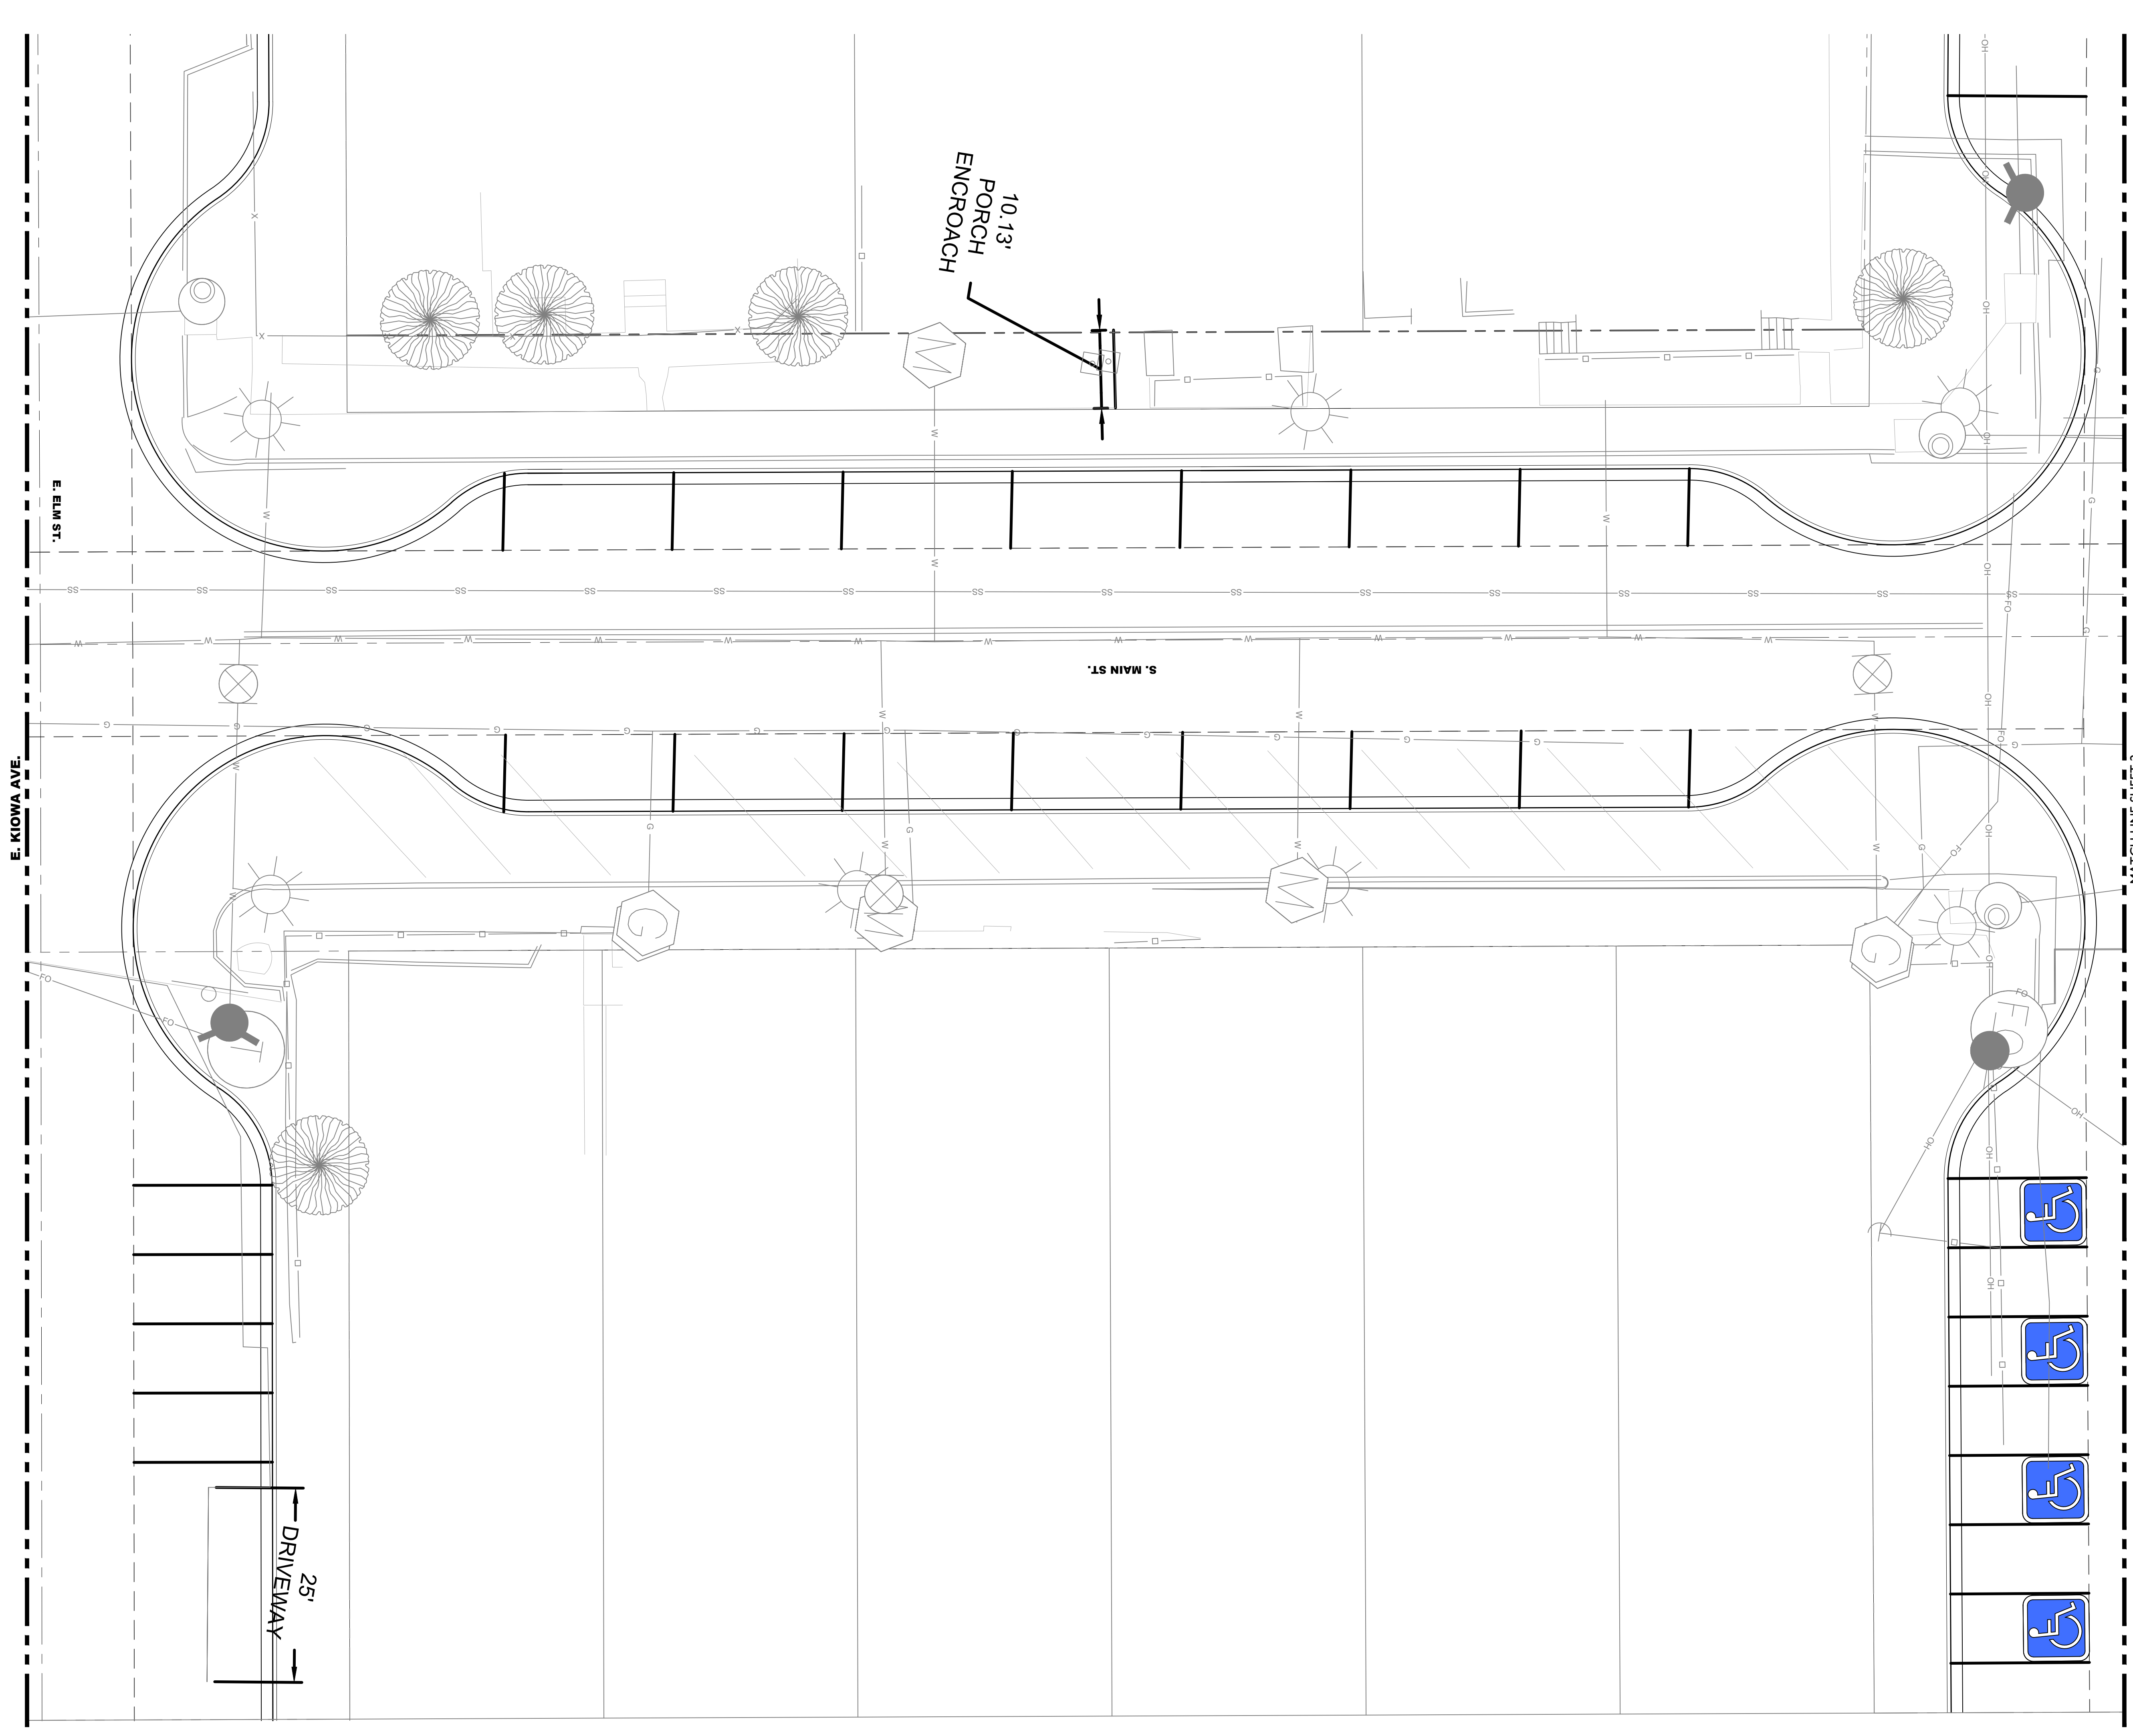

LEGEND

	EASEMENT
	RIGHT OF WAY (R.O.W.)
	CENTERLINE
	PROJECT BOUNDARY
	PROPOSED CURB & GUTTER
	PROPOSED IRRIGATION & STUB OUT
	PROPOSED STORM & STUB OUT
	PROPOSED SANITARY & STUB OUT
	PROPOSED WATER & STUB OUT
	EXISTING IRRIGATION & STUB OUT
	EXISTING STORM & STUB OUT
	EXISTING SANITARY & STUB OUT
	EXISTING WATER & STUB OUT
	FUTURE IRRIGATION & STUB OUT
	FUTURE STORM & STUB OUT
	FUTURE SANITARY & STUB OUT
	FUTURE WATER & STUB OUT
	IRRIGATION SERVICE
	SANITARY SERVICE
	WATER SERVICE
	BLOCK NUMBER
	STREET LIGHT POLES
	POWER POLES
	GUY WIRE
	SANITARY MANHOLES
	SANITARY CLEAN OUT
	WATER VALVES
	BEND AND THRUST BLOCK
	FIRE HYDRANTS
	WATERLINE REDUCER
	WATER STUB WITH BLOW OFF
	AIR RELEASE VALVE MH & VENT PIPE
	STORM MANHOLES
	STORM INLETS
	FES, FOREBAY, & TRICKLE CHANNEL
	OUTLET STRUCTURE
	CRUSHER FINES
	MAINTENANCE ACCESS
	RIPRAP
	EXISTING ELECTRIC
	EXISTING TELEPHONE
	EXISTING FIBER OPTIC
	EXISTING GAS
	EXISTING OVER HEAD ELECTRIC
	STORM UNDERDRAIN
	100 YEAR FLOODPLAIN
	WETLAND

811 logo

Know what's below. Call before you dig.

CORE

CORE CONSULTANTS, INC.
3473 S. BROADWAY
DENVER, CO 80113
303.703.4444
LIVE@CORE.COM

#	REVISION DESCRIPTION	DATE	BY
1	DRAFT	5/10/2022	MN
2	DRAFT	6/27/2022	MN
3	DRAFT	7/21/2022	MN

ELIZABETH MAIN STREET
ELIZABETH, CO




STREET IMPROVEMENT
27 IMPROVEMENT PLAN - 26 IMPROVEMENT PLAN (2)

NOT FOR CONSTRUCTION

DESIGNED BY: AR
DRAWN BY: JO
CHECKED BY: MN

JOB NO.
10-010-069

SHEET

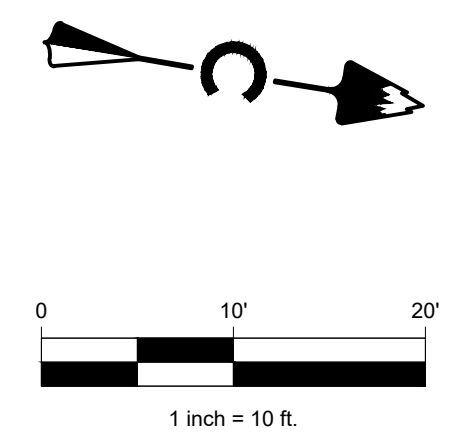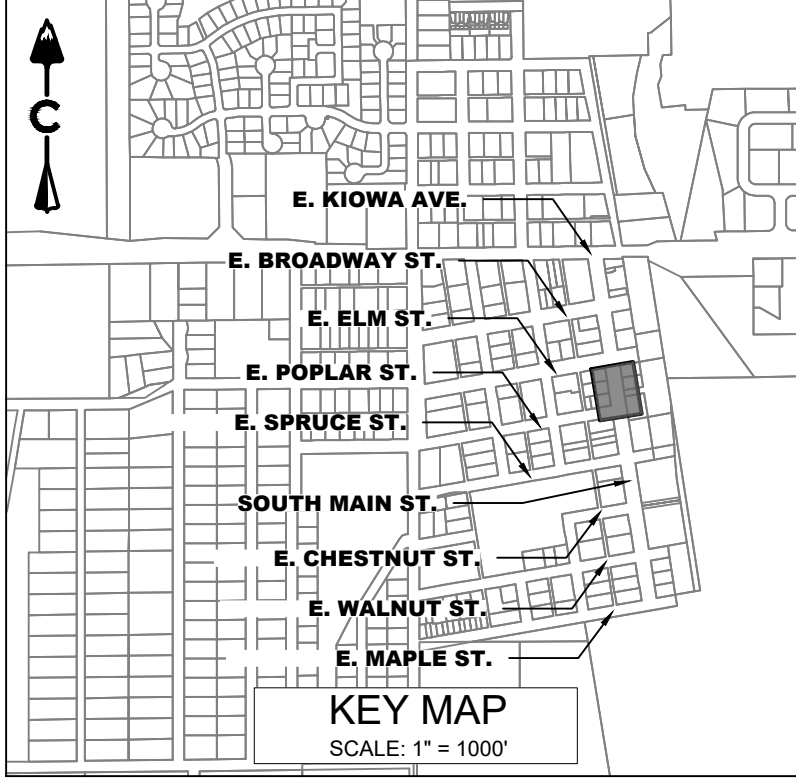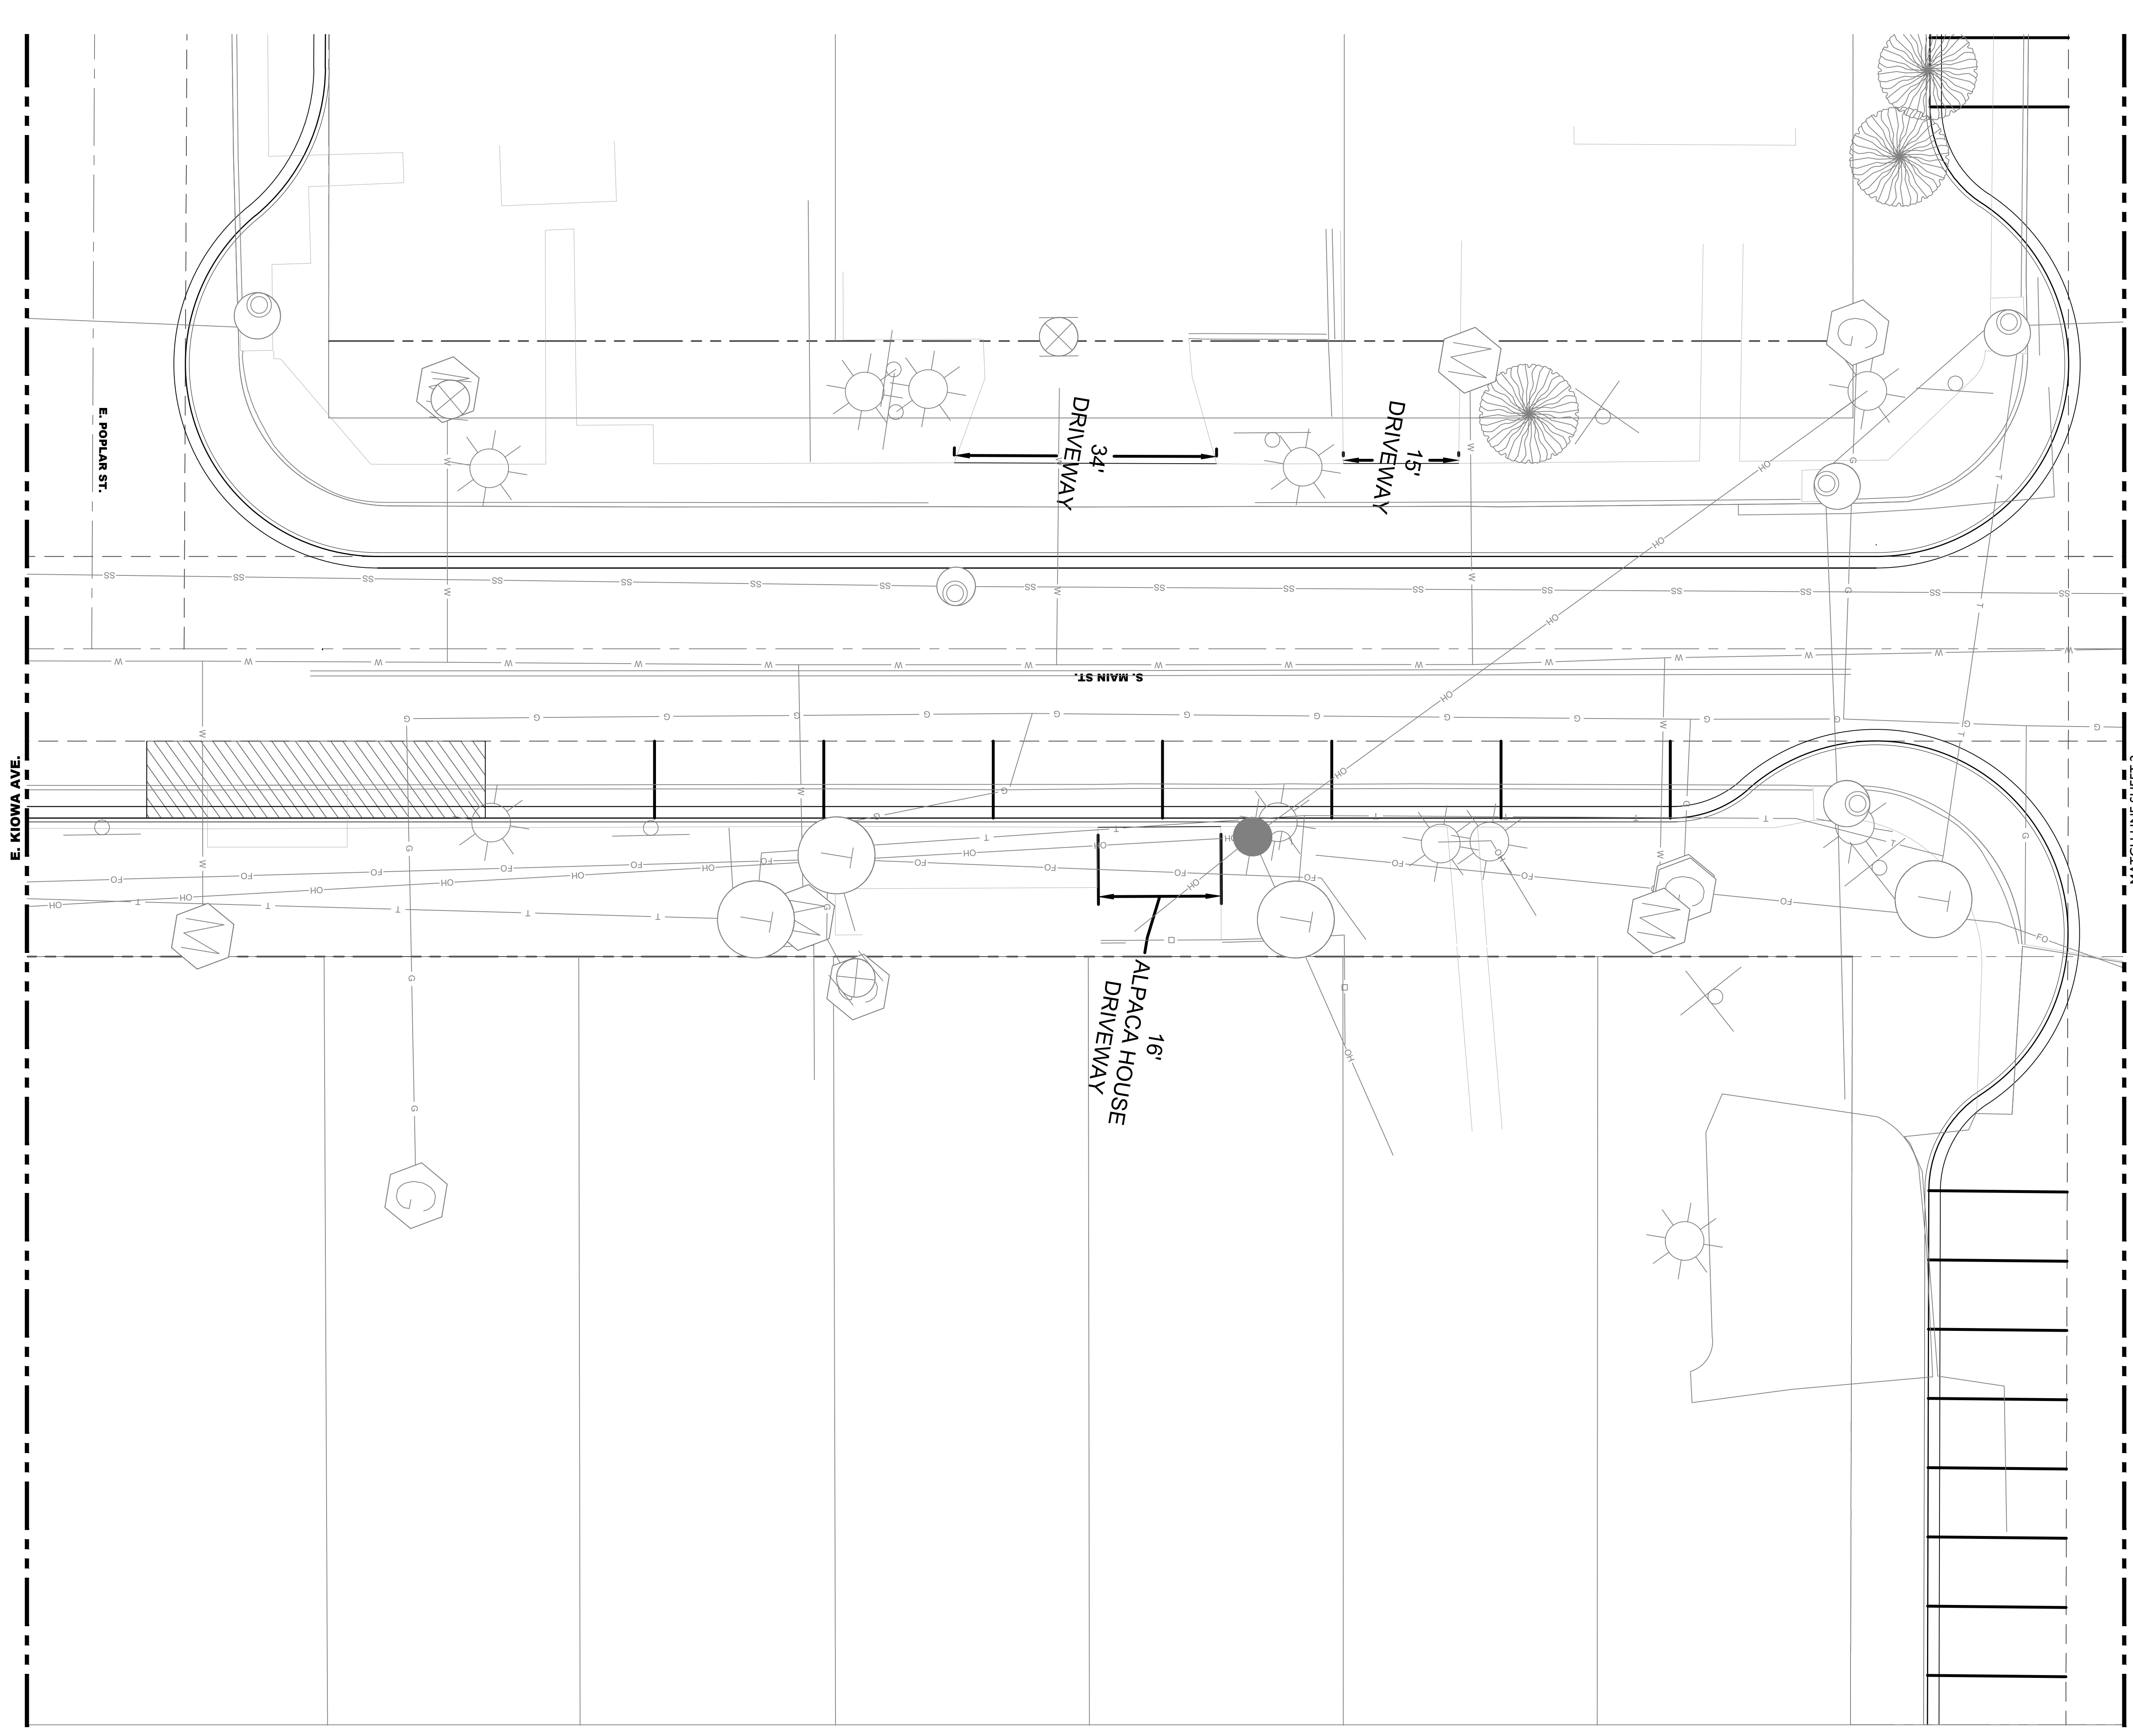

LEGEND

	EASEMENT
	RIGHT OF WAY (R.O.W.)
	CENTERLINE
	PROJECT BOUNDARY
	PROPOSED CURB & GUTTER
	PROPOSED IRRIGATION & STUB OUT
	PROPOSED STORM & STUB OUT
	PROPOSED SANITARY & STUB OUT
	PROPOSED WATER & STUB OUT
	EXISTING IRRIGATION & STUB OUT
	EXISTING STORM & STUB OUT
	EXISTING SANITARY & STUB OUT
	EXISTING WATER & STUB OUT
	FUTURE IRRIGATION & STUB OUT
	FUTURE SANITARY & STUB OUT
	FUTURE STORM & STUB OUT
	FUTURE WATER & STUB OUT
	IRRIGATION SERVICE
	SANITARY SERVICE
	WATER SERVICE
	BLOCK NUMBER
	STREET LIGHT POLES
	POWER POLES
	GUY WIRE
	SANITARY MANHOLES
	SANITARY CLEAN OUT
	WATER VALVES
	BEND AND THRUST BLOCK
	FIRE HYDRANTS
	WATERLINE REDUCER
	WATER STUB WITH BLOW OFF
	AIR RELEASE VALVE MH & VENT PIPE
	STORM MANHOLES
	STORM INLETS
	FES, FOREBAY, & TRICKLE CHANNEL
	OUTLET STRUCTURE
	CRUSHER FINES
	MAINTENANCE ACCESS
	RIPRAP
	EXISTING ELECTRIC
	EXISTING TELEPHONE
	EXISTING FIBER OPTIC
	EXISTING GAS
	EXISTING OVER HEAD ELECTRIC
	STORM UNDERDRAIN
	100 YEAR FLOODPLAIN
	WETLAND

811
Know what's below. Call before you dig.

CORE
CORE CONSULTANTS, INC.
3473 S. BROADWAY
DENVER, CO 80113
303.703.4444
LIVE@OURCORE.COM

LAND DEVELOPMENT
ENERGY
PUBLIC INFRASTRUCTURE

#	REVISION DESCRIPTION	DATE	BY
1	DRAFT	5/10/2022	MN
2	DRAFT	6/27/2022	MN
3	DRAFT	7/21/2022	MN

ELIZABETH MAIN STREET
ELIZABETH, CO




STREET IMPROVEMENT
27 IMPROVEMENT PLAN - 26 IMPROVEMENT PLAN (3)

NOT FOR CONSTRUCTION

DESIGNED BY: AR
DRAWN BY: JO
CHECKED BY: MN

JOB NO.
10-010-069

SHEET

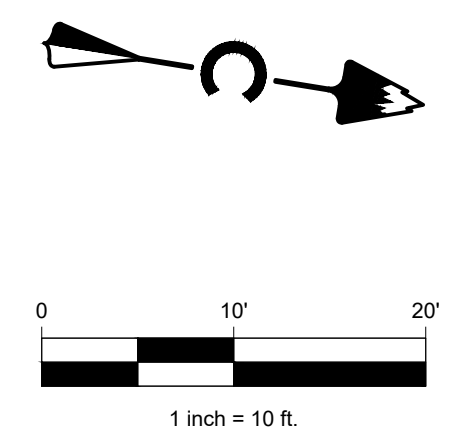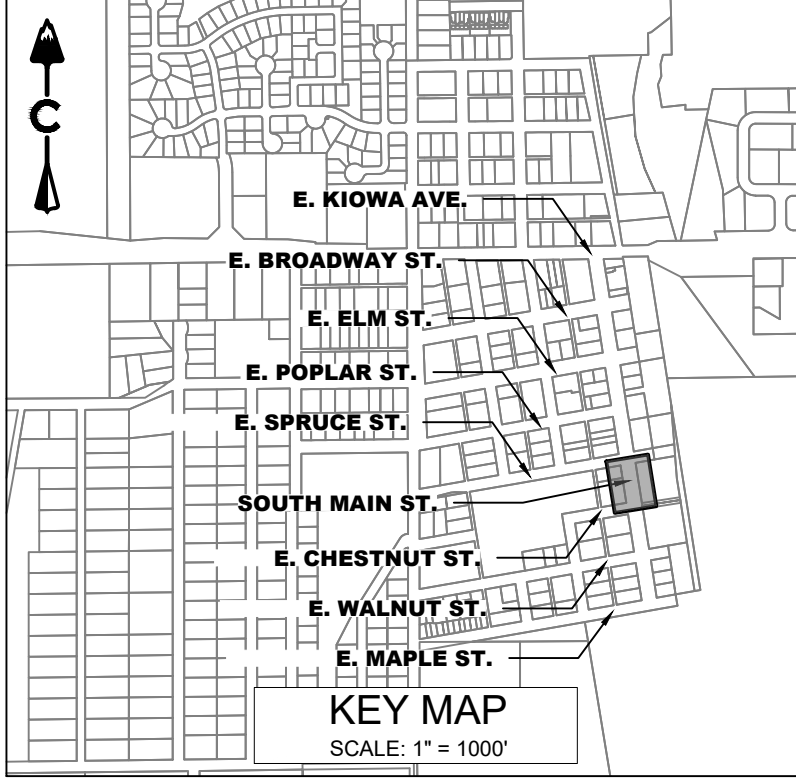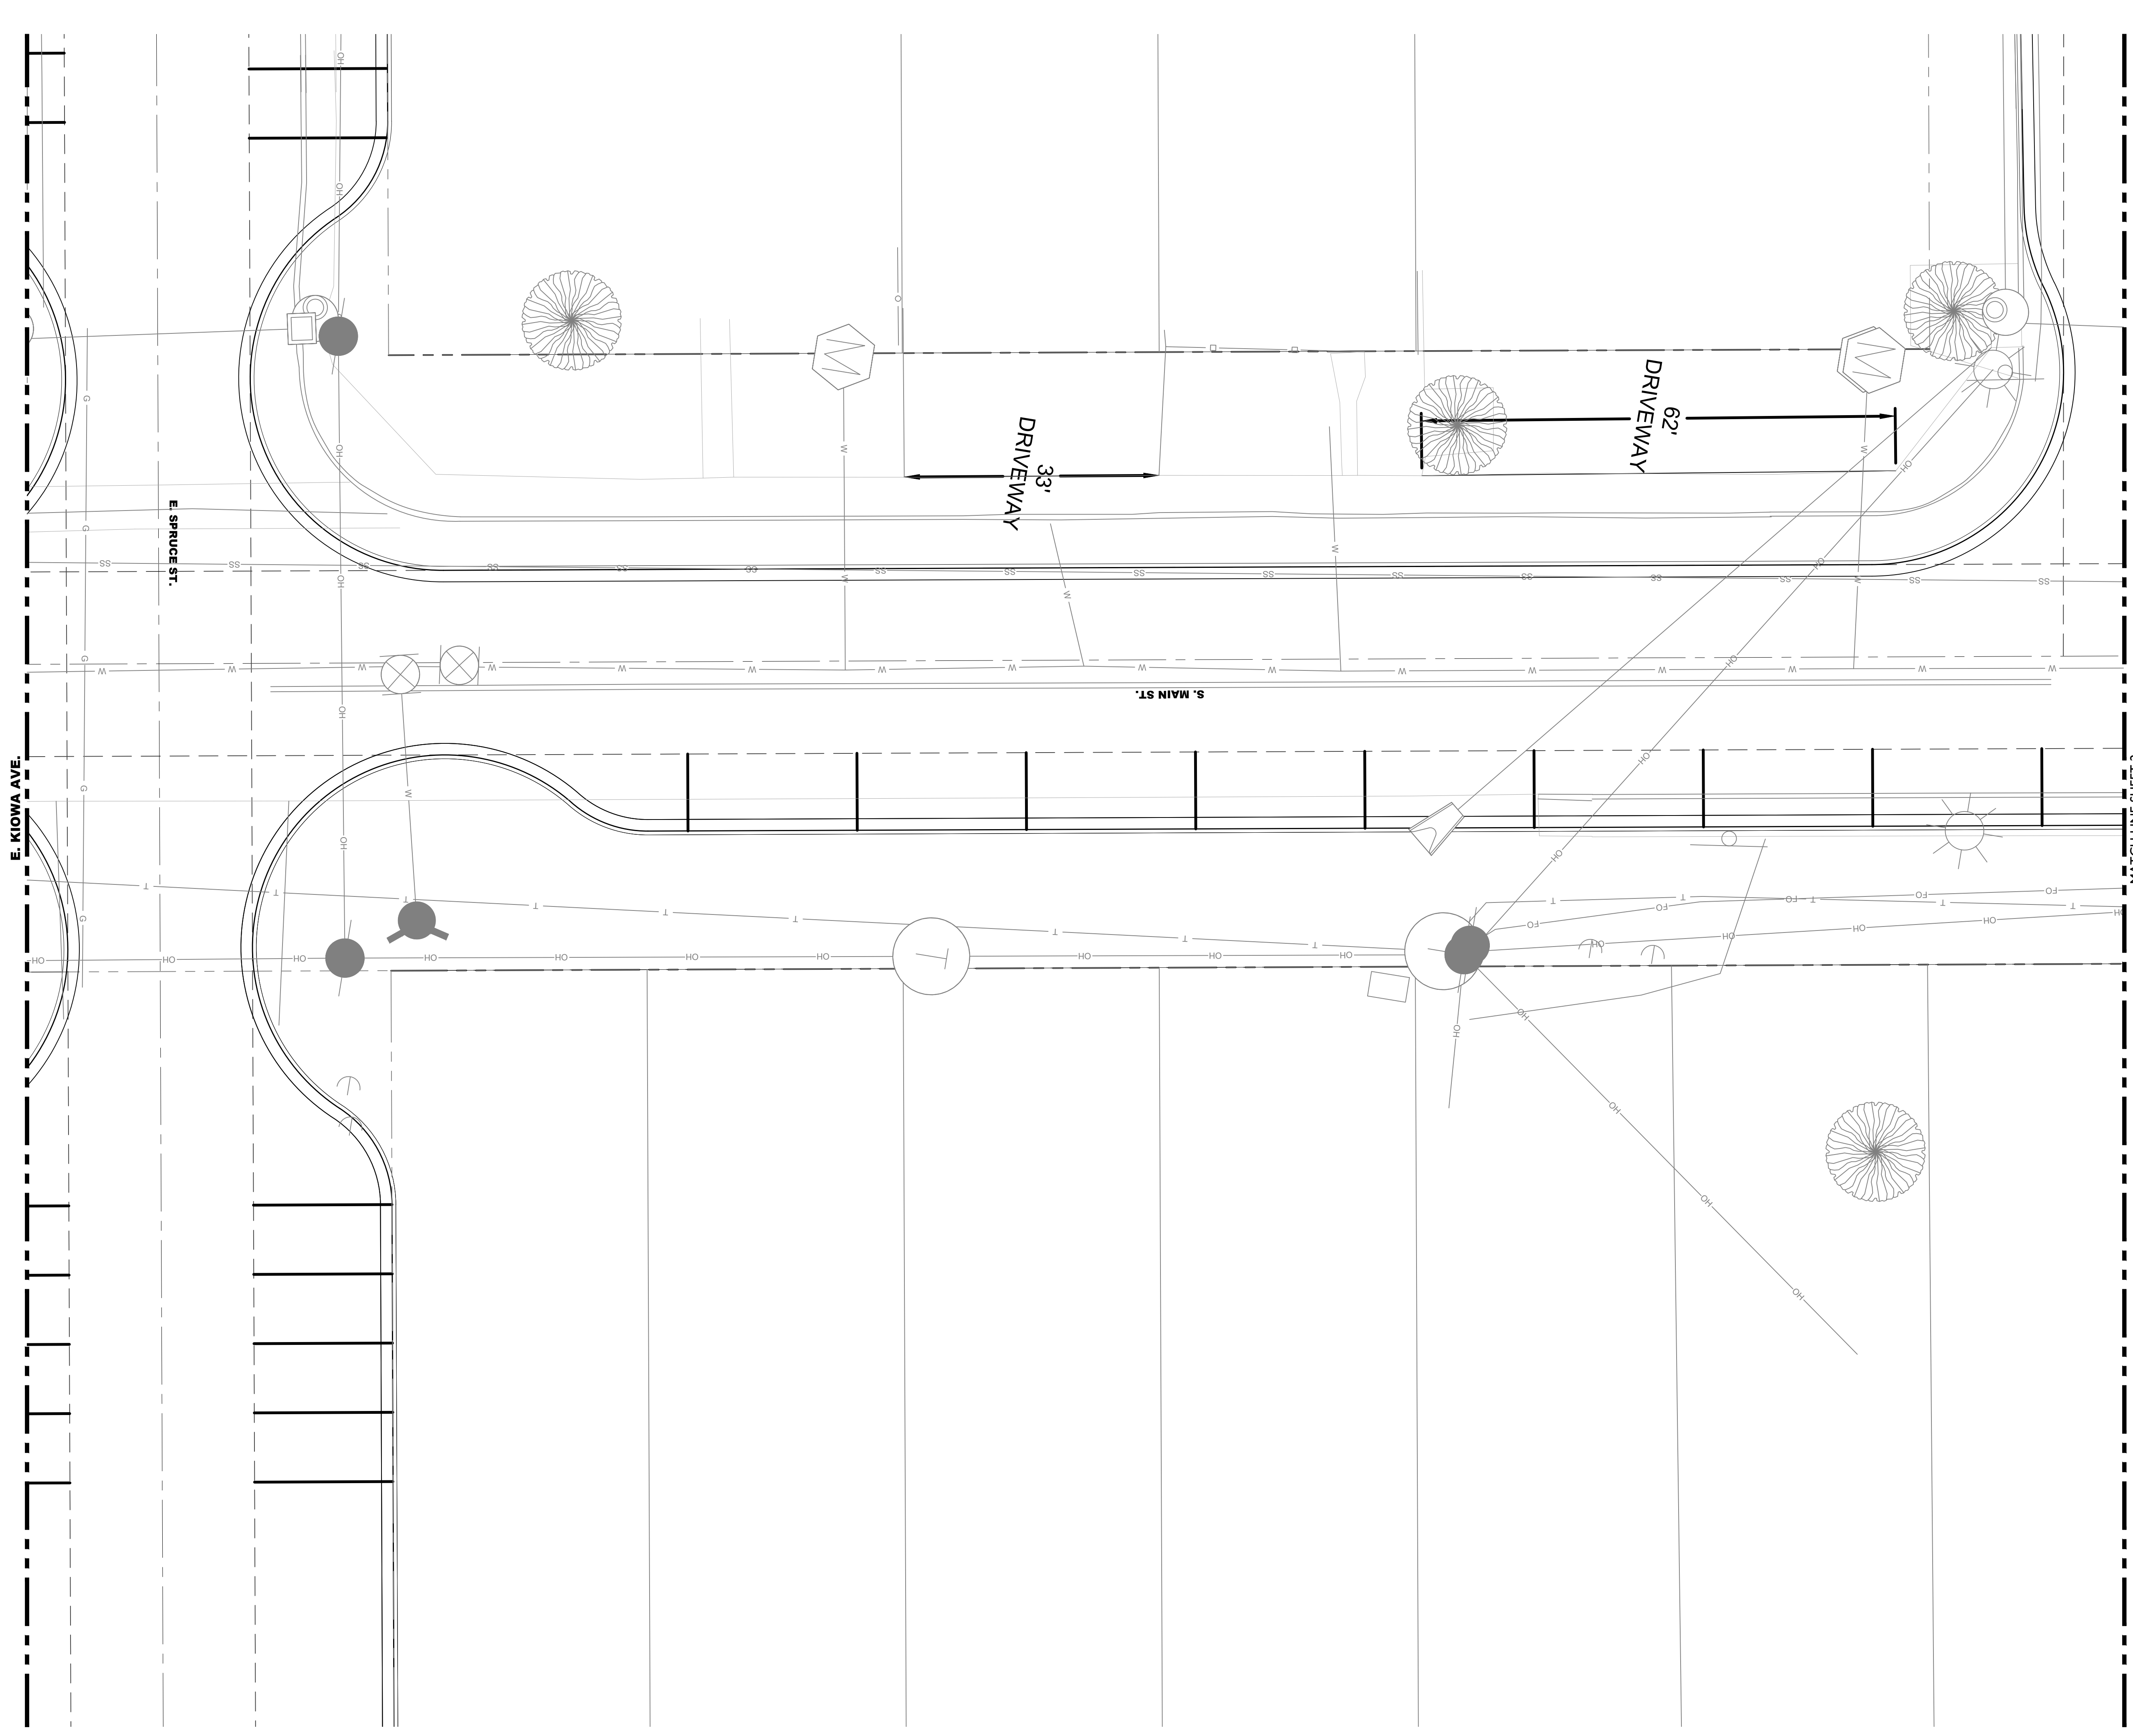

LEGEND

	EASEMENT
	RIGHT OF WAY (R.O.W.)
	CENTERLINE
	PROJECT BOUNDARY
	PROPOSED CURB & GUTTER
	PROPOSED IRRIGATION & STUB OUT
	PROPOSED STORM & STUB OUT
	PROPOSED SANITARY & STUB OUT
	PROPOSED WATER & STUB OUT
	EXISTING IRRIGATION & STUB OUT
	EXISTING STORM & STUB OUT
	EXISTING SANITARY & STUB OUT
	EXISTING WATER & STUB OUT
	FUTURE IRRIGATION & STUB OUT
	FUTURE SANITARY & STUB OUT
	FUTURE WATER & STUB OUT
	IRRIGATION SERVICE
	SANITARY SERVICE
	WATER SERVICE
	BLOCK NUMBER
	STREET LIGHT POLES
	POWER POLES
	GUY WIRE
	SANITARY MANHOLES
	SANITARY CLEAN OUT
	WATER VALVES
	BEND AND THRUST BLOCK
	FIRE HYDRANTS
	WATERLINE REDUCER
	WATER STUB WITH BLOW OFF
	AIR RELEASE VALVE MH & VENT PIPE
	STORM MANHOLES
	STORM INLETS
	FES, FOREBAY, & TRICKLE CHANNEL
	OUTLET STRUCTURE
	CRUSHER FINES
	MAINTENANCE ACCESS
	RIPRAP
	EXISTING ELECTRIC
	EXISTING TELEPHONE
	EXISTING FIBER OPTIC
	EXISTING GAS
	EXISTING OVER HEAD ELECTRIC
	STORM UNDERDRAIN
	100 YEAR FLOODPLAIN
	WETLAND

ELIZABETH MAIN STREET
ELIZABETH, CO

STREET IMPROVEMENT
27 IMPROVEMENT PLAN - 26 IMPROVEMENT PLAN (4)

NOT FOR CONSTRUCTION

#	REVISION DESCRIPTION	DATE	BY
1	DRAFT	5/10/2022	MN
2	DRAFT	6/27/2022	MN
3	DRAFT	7/21/2022	MN




DESIGNED BY: AR
DRAWN BY: JO
CHECKED BY: MN

JOB NO.
10-010-069

SHEET


CORE
CORE CONSULTANTS, INC.
3473 S. BROADWAY
DENVER, CO 80113
303.703.4444
LIVE@CORE.COM

LAND DEVELOPMENT
ENERGY
PUBLIC INFRASTRUCTURE

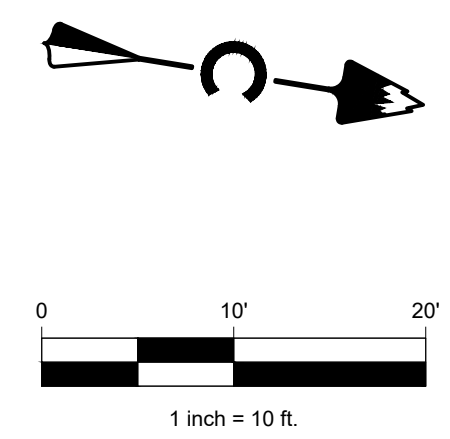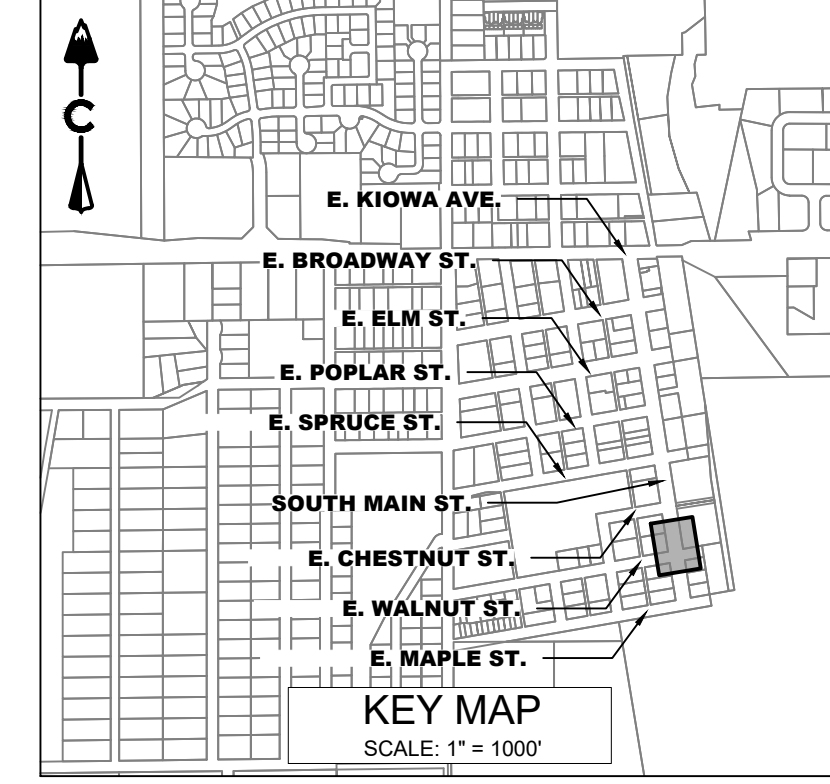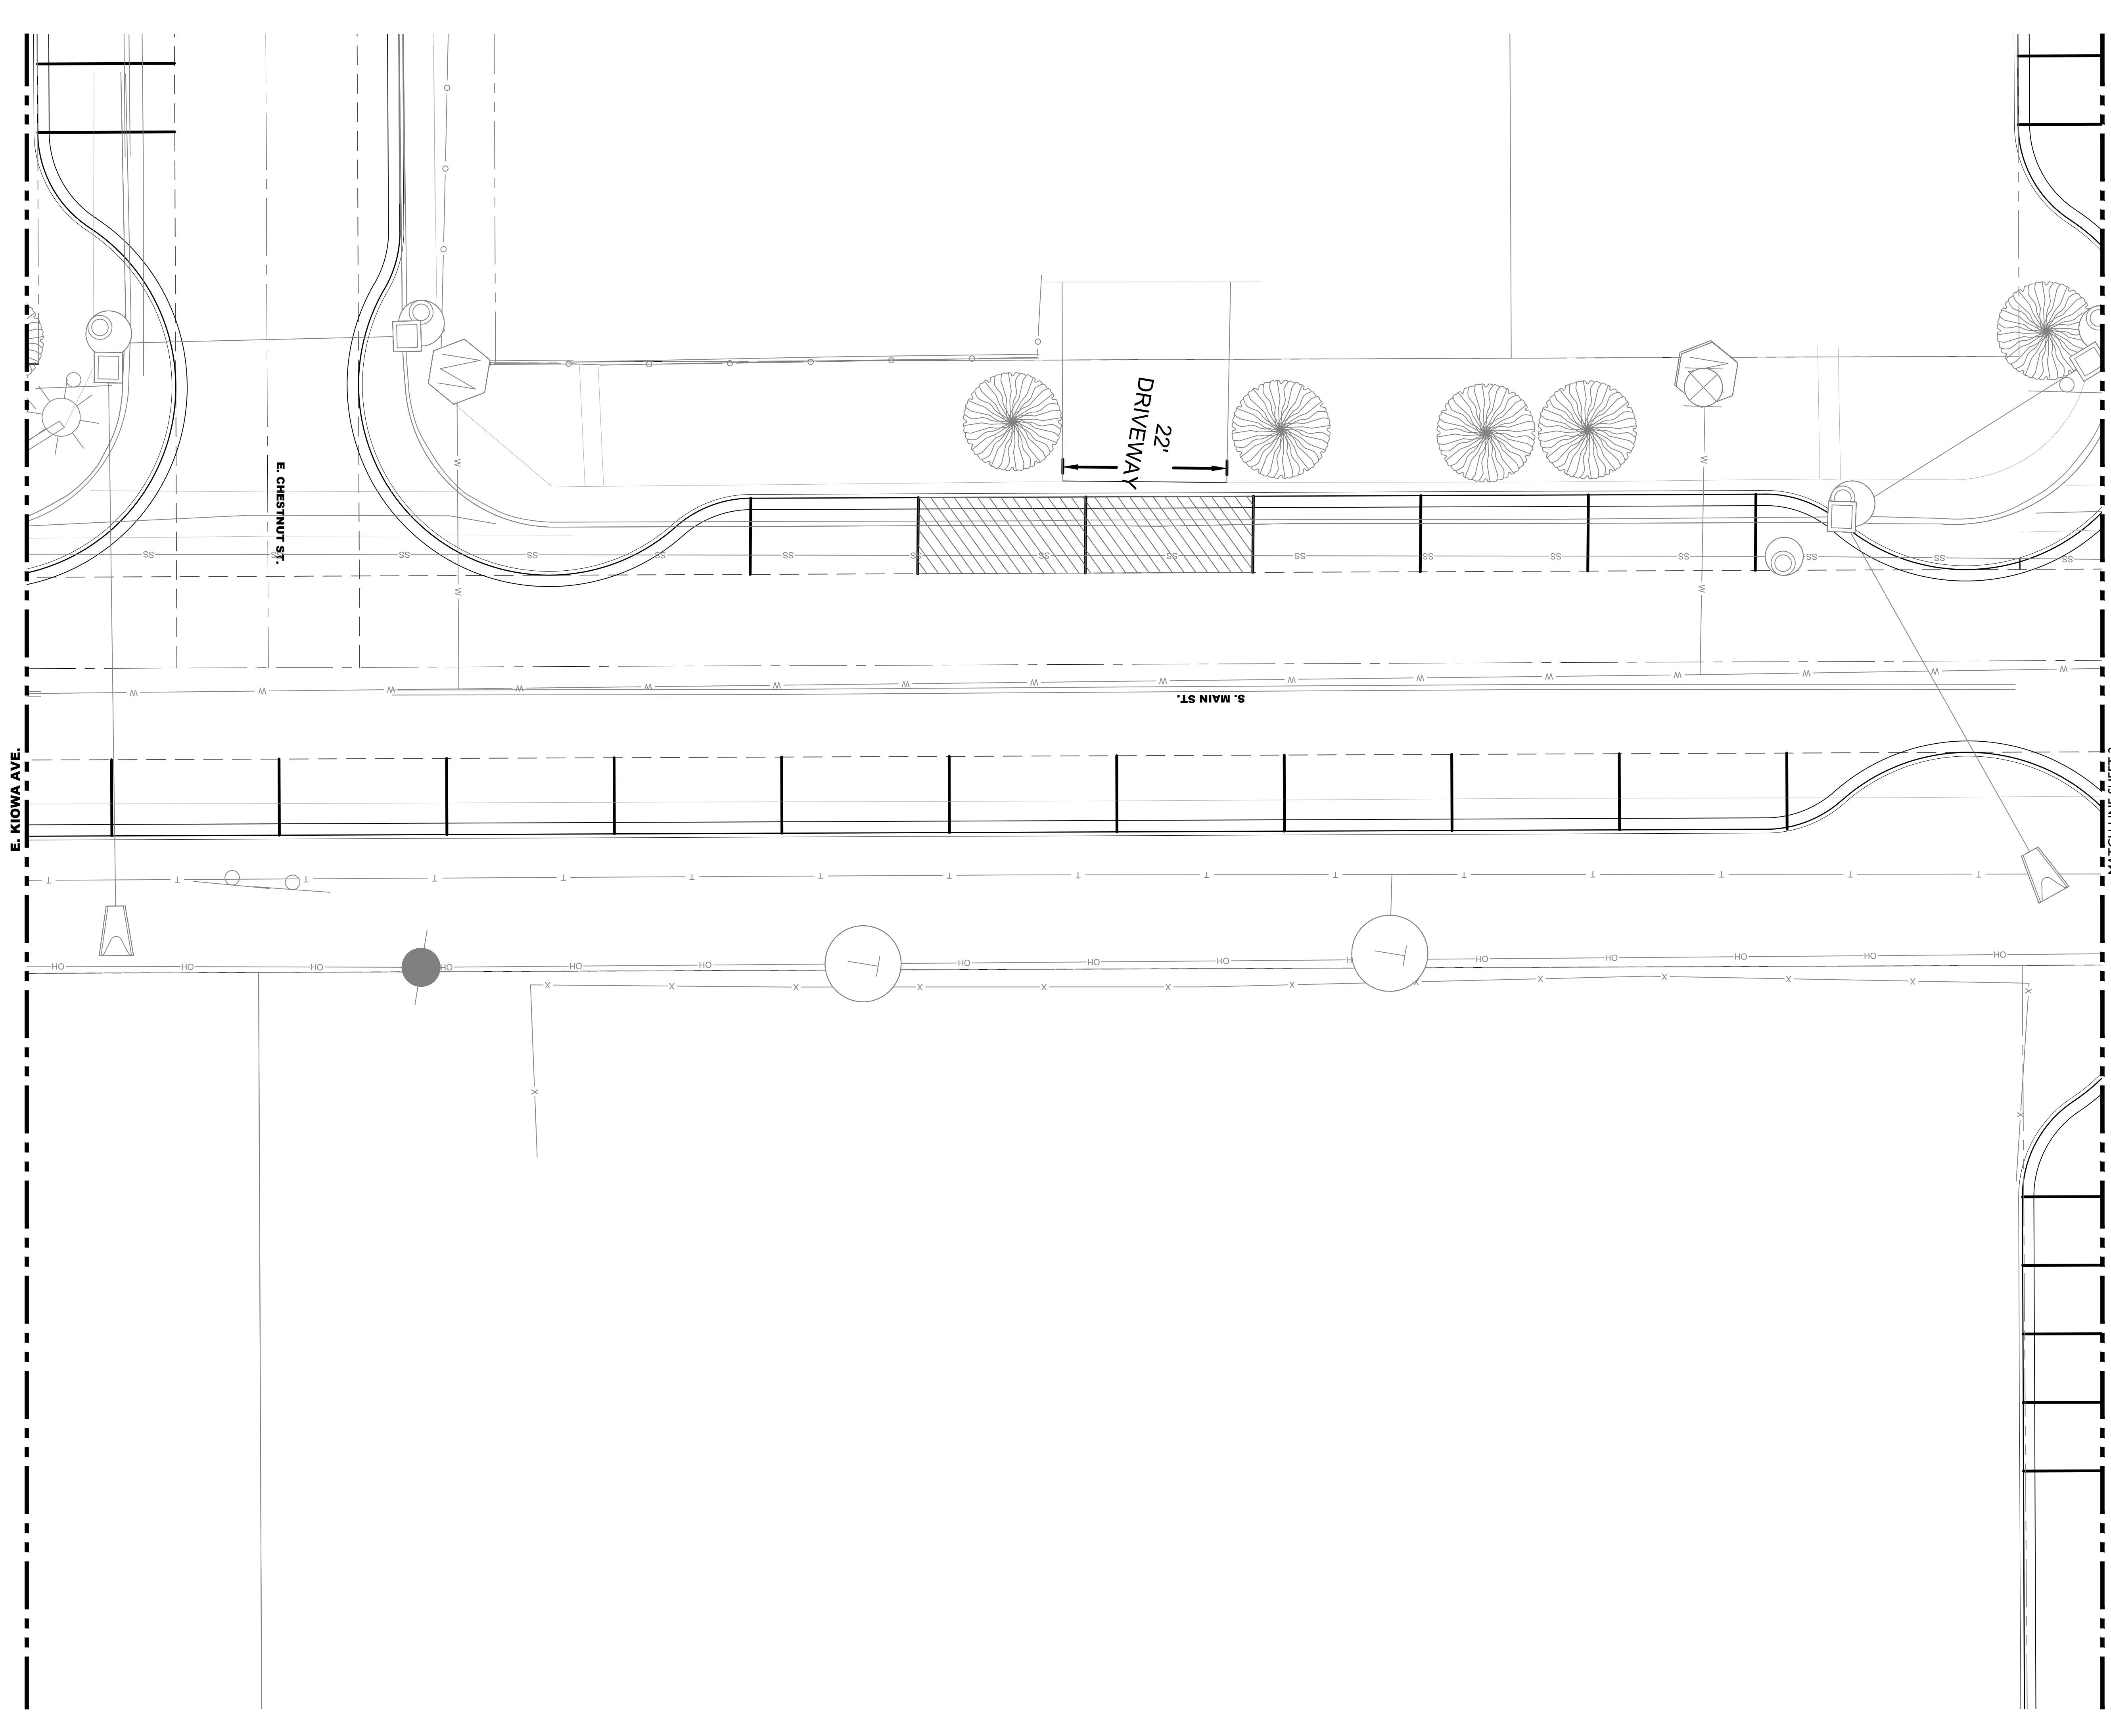

LEGEND

	EASEMENT
	RIGHT OF WAY (R.O.W.)
	CENTERLINE
	PROJECT BOUNDARY
	PROPOSED CURB & GUTTER
	PROPOSED IRRIGATION & STUB OUT
	PROPOSED STORM & STUB OUT
	PROPOSED SANITARY & STUB OUT
	PROPOSED WATER & STUB OUT
	EXISTING IRRIGATION & STUB OUT
	EXISTING STORM & STUB OUT
	EXISTING SANITARY & STUB OUT
	EXISTING WATER & STUB OUT
	FUTURE IRRIGATION & STUB OUT
	FUTURE SANITARY & STUB OUT
	FUTURE STORM & STUB OUT
	FUTURE WATER & STUB OUT
	IRRIGATION SERVICE
	SANITARY SERVICE
	WATER SERVICE
	BLOCK NUMBER
	STREET LIGHT POLES
	POWER POLES
	GUY WIRE
	SANITARY MANHOLES
	SANITARY CLEAN OUT
	WATER VALVES
	BEND AND THRUST BLOCK
	FIRE HYDRANTS
	WATERLINE REDUCER
	WATER STUB WITH BLOW OFF
	AIR RELEASE VALVE MH & VENT PIPE
	STORM MANHOLES
	STORM INLETS
	FES, FOREBAY, & TRICKLE CHANNEL
	OUTLET STRUCTURE
	CRUSHER FINES
	MAINTENANCE ACCESS
	RIPRAP
	EXISTING ELECTRIC
	EXISTING TELEPHONE
	EXISTING FIBER OPTIC
	EXISTING GAS
	EXISTING OVER HEAD ELECTRIC
	STORM UNDERDRAIN
	100 YEAR FLOODPLAIN
	WETLAND

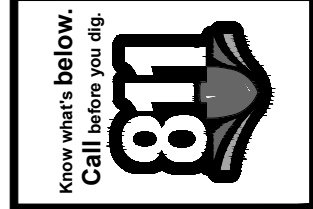

#	REVISION DESCRIPTION	DATE	BY
1	DRAFT	5/10/2022	MN
2	DRAFT	6/27/2022	MN
3	DRAFT	7/21/2022	MN


ELIZABETH MAIN STREET
ELIZABETH, CO
STREET IMPROVEMENT
27 IMPROVEMENT PLAN - 26 IMPROVEMENT PLAN (5)




NOT FOR CONSTRUCTION

DESIGNED BY: AR
DRAWN BY: JO
CHECKED BY: MN

JOB NO.
10-010-069
SHEET


CORE CONSULTANTS, INC.
LAND DEVELOPMENT
ENERGY
PUBLIC INFRASTRUCTURE
3473 S. BROADWAY
DENVER, CO 80113
303.703.4444
LIVE.OUR.CORE.COM

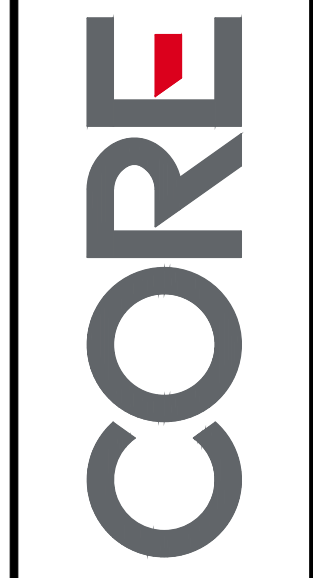

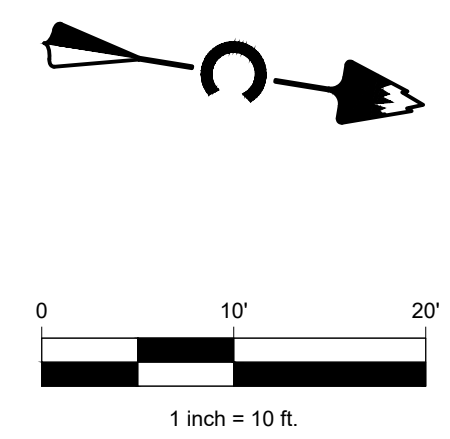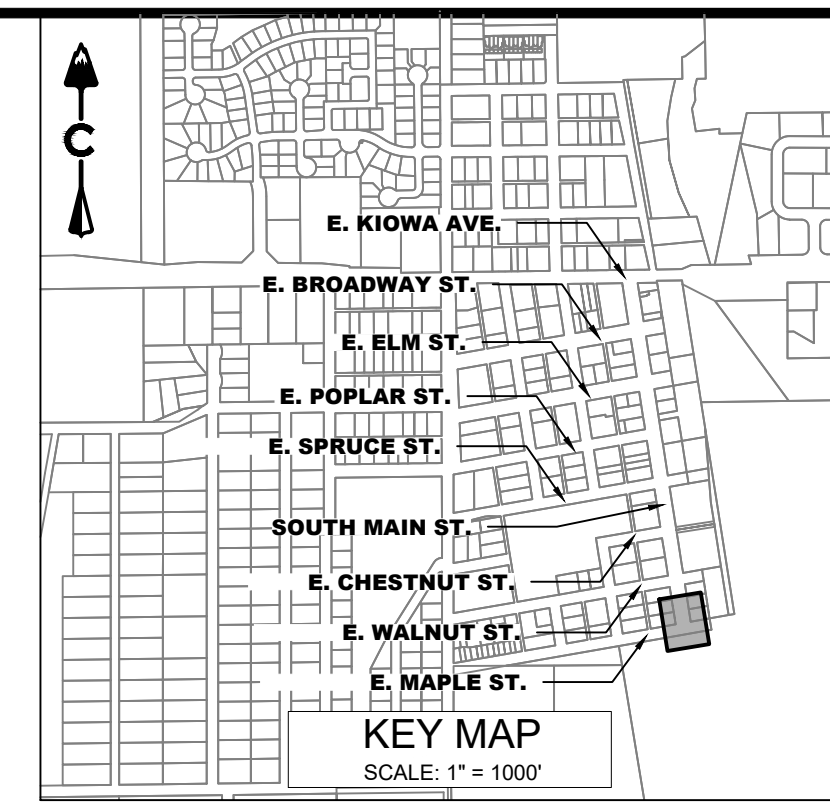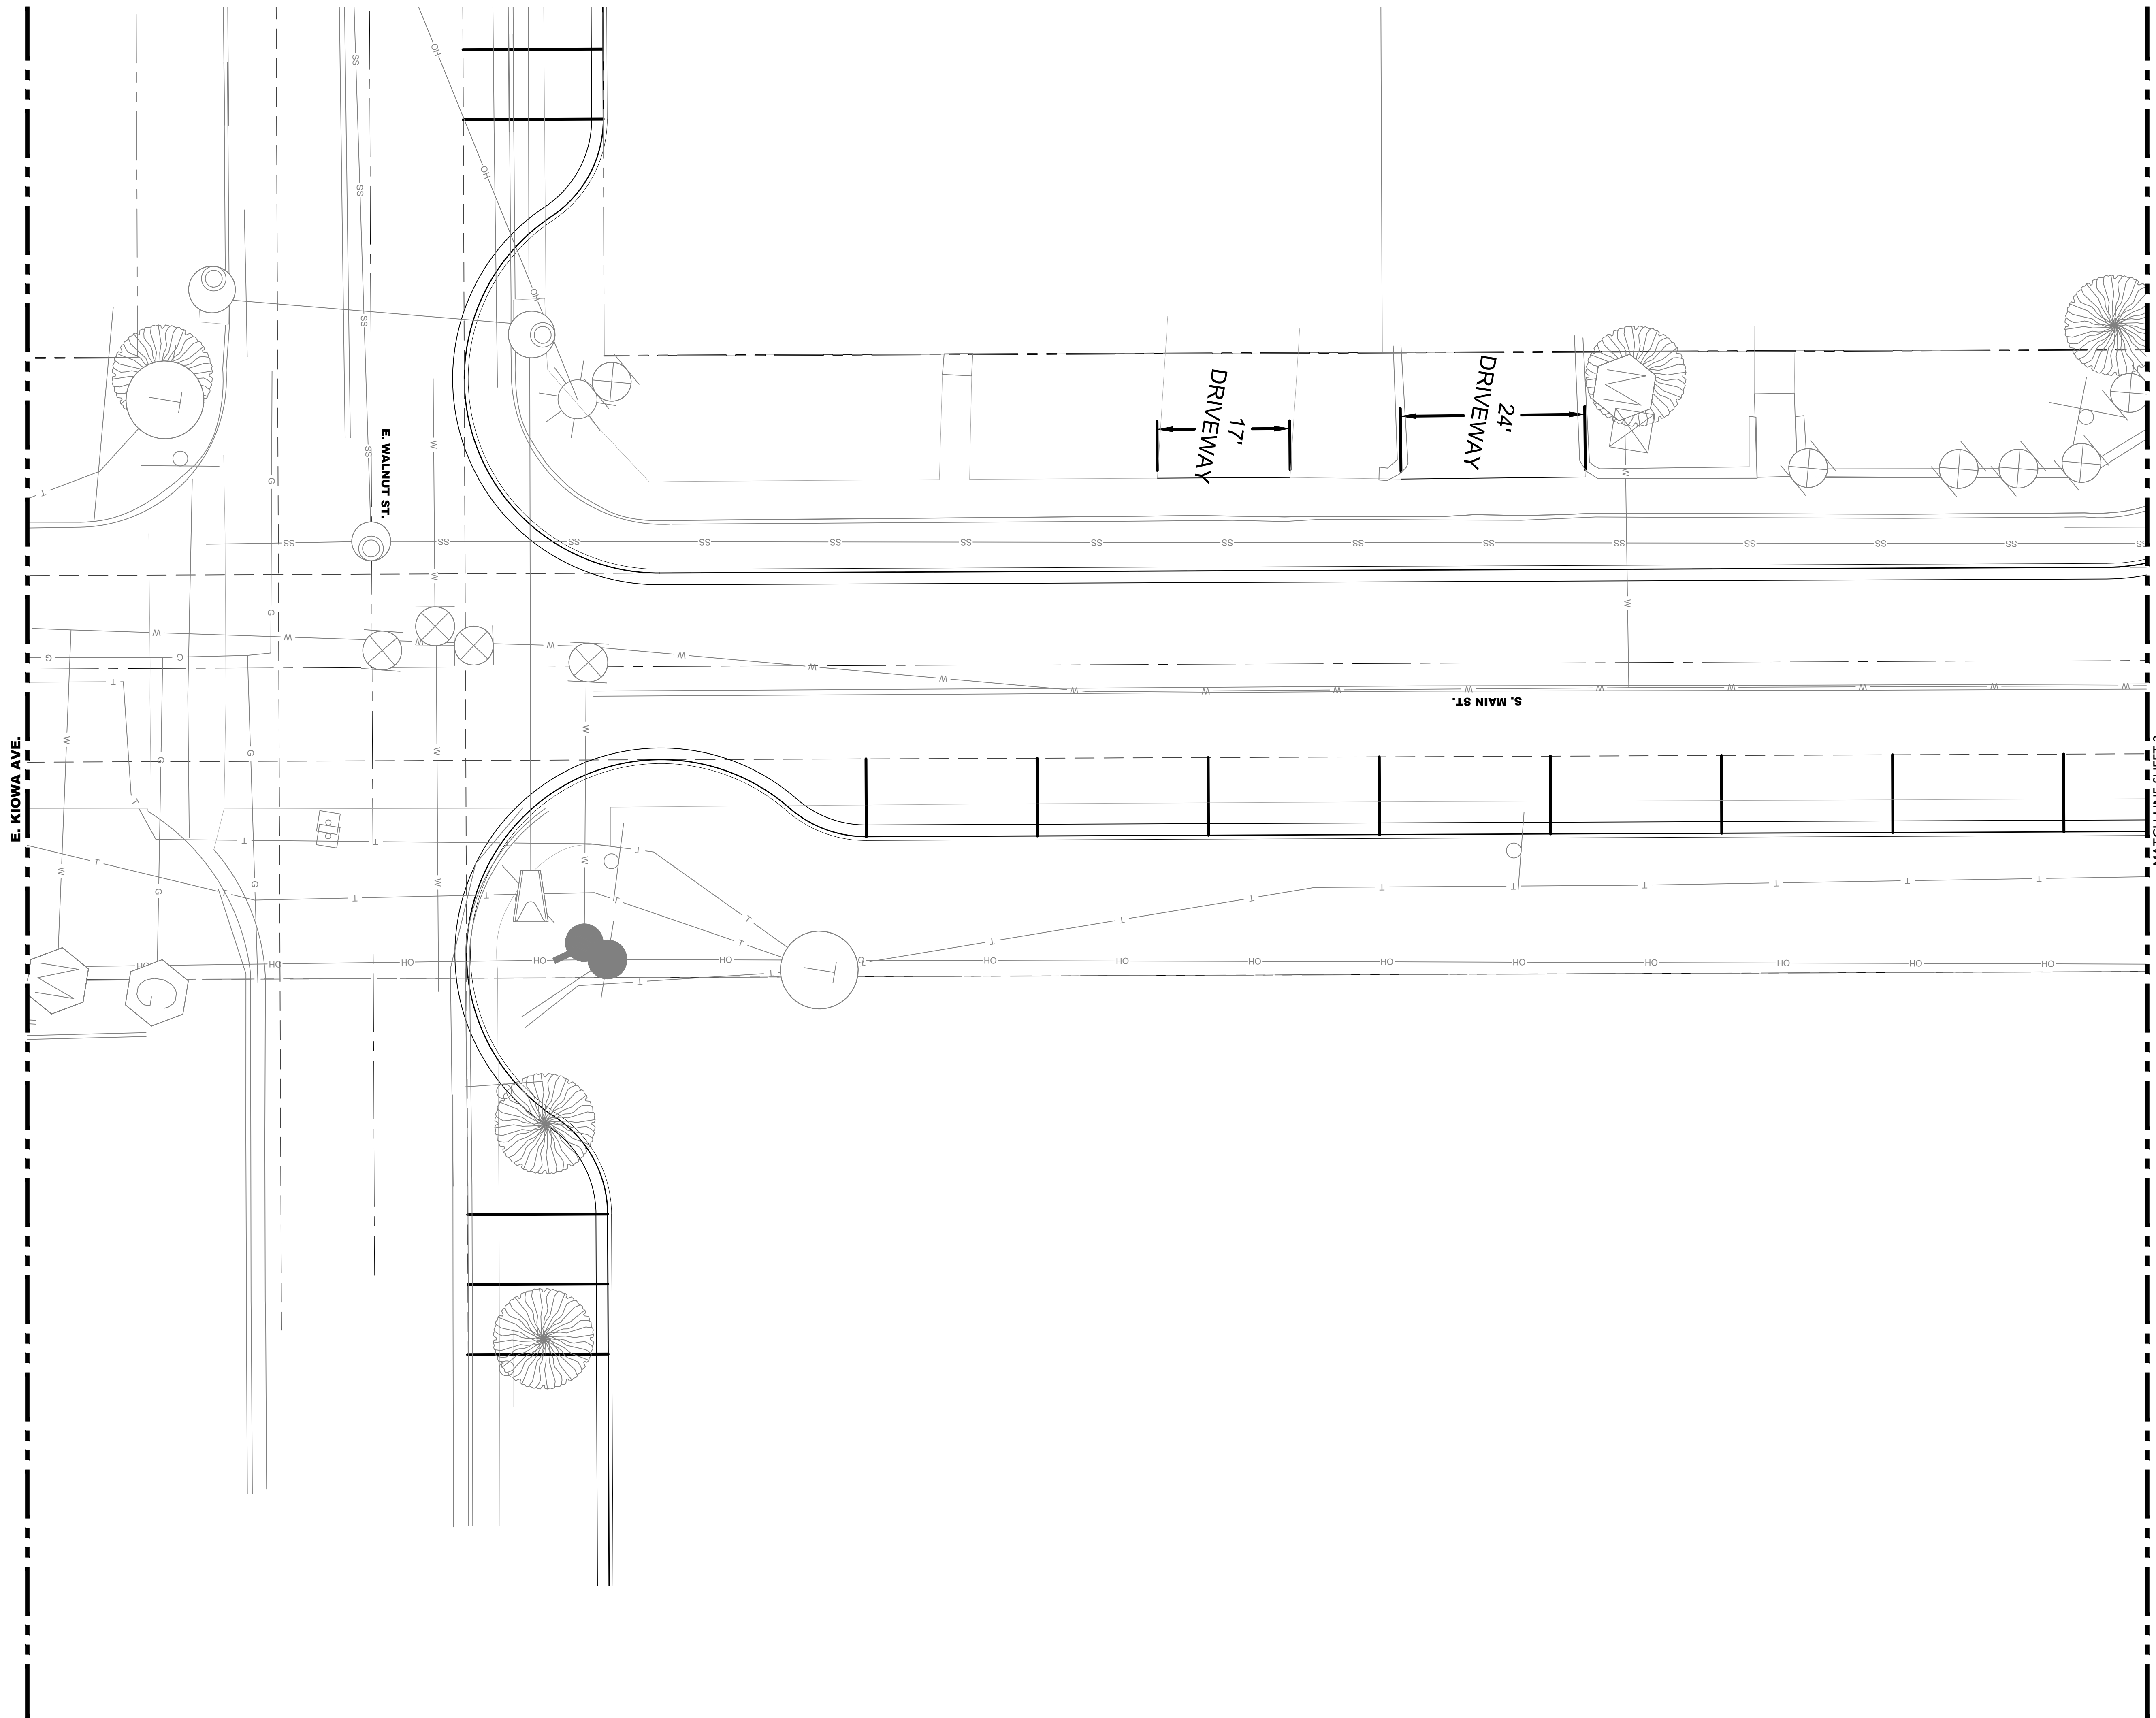

LEGEND

---	EASEMENT
---	RIGHT OF WAY (R.O.W.)
---	CENTERLINE
---	PROJECT BOUNDARY
---	PROPOSED CURB & GUTTER
---	PROPOSED IRRIGATION & STUB OUT
---	PROPOSED STORM & STUB OUT
---	PROPOSED SANITARY & STUB OUT
---	PROPOSED WATER & STUB OUT
---	EXISTING IRRIGATION & STUB OUT
---	EXISTING STORM & STUB OUT
---	EXISTING SANITARY & STUB OUT
---	EXISTING WATER & STUB OUT
---	FUTURE IRRIGATION & STUB OUT
---	FUTURE SANITARY & STUB OUT
---	FUTURE STORM & STUB OUT
---	FUTURE WATER & STUB OUT
---	IRRIGATION SERVICE
---	SANITARY SERVICE
---	WATER SERVICE
---	BLOCK NUMBER
---	STREET LIGHT POLES
---	POWER POLES
---	GUY WIRE
---	SANITARY MANHOLES
---	SANITARY CLEAN OUT
---	WATER VALVES
---	BEND AND THRUST BLOCK
---	FIRE HYDRANTS
---	WATERLINE REDUCER
---	WATER STUB WITH BLOW OFF
---	AIR RELEASE VALVE MH & VENT PIPE
---	STORM MANHOLES
---	STORM INLETS
---	FES, FOREBAY, & TRICKLE CHANNEL
---	OUTLET STRUCTURE
---	CRUSHER FINES
---	MAINTENANCE ACCESS
---	RIPRAP
---	EXISTING ELECTRIC
---	EXISTING TELEPHONE
---	EXISTING FIBER OPTIC
---	EXISTING GAS
---	EXISTING OVER HEAD ELECTRIC
---	STORM UNDERDRAIN
---	100 YEAR FLOODPLAIN
---	WETLAND

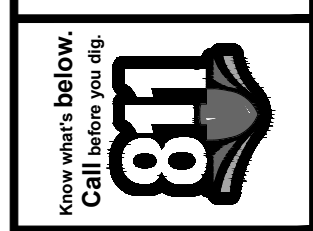

#	REVISION DESCRIPTION	DATE	BY
1	DRAFT	5/10/2022	MN
2	DRAFT	6/27/2022	MN
3	DRAFT	7/21/2022	MN

ELIZABETH MAIN STREET
ELIZABETH, CO
STREET IMPROVEMENT
27 IMPROVEMENT PLAN - 26 IMPROVEMENT PLAN (6)

NOT FOR CONSTRUCTION

DESIGNED BY: AR
DRAWN BY: JO
CHECKED BY: MN

JOB NO.
10-010-069
SHEET

CORE CONSULTANTS, INC.
LAND DEVELOPMENT
ENERGY
PUBLIC INFRASTRUCTURE
3473 S. BROADWAY
DENVER, CO 80113
303.703.4444
LIVEYOURCORE.COM

